
PROVIDE EASTERN METAL VERTICAL PANEL W/32LB. BASE, SIGN MESSAGE STOP FOR PEDESTRIANS IN CROSSWALK, LENGTH 12 IN, WIDTH 36 IN, MODEL# VP-6536-STOP-FB-SZ OR EQUAL. PROVIDE 2 AT MAIN ENTRANCE AND 1 AT CSP CROSSWALK.



2 PEDESTRIAN CROSSING DETAIL

SCALE: NTS

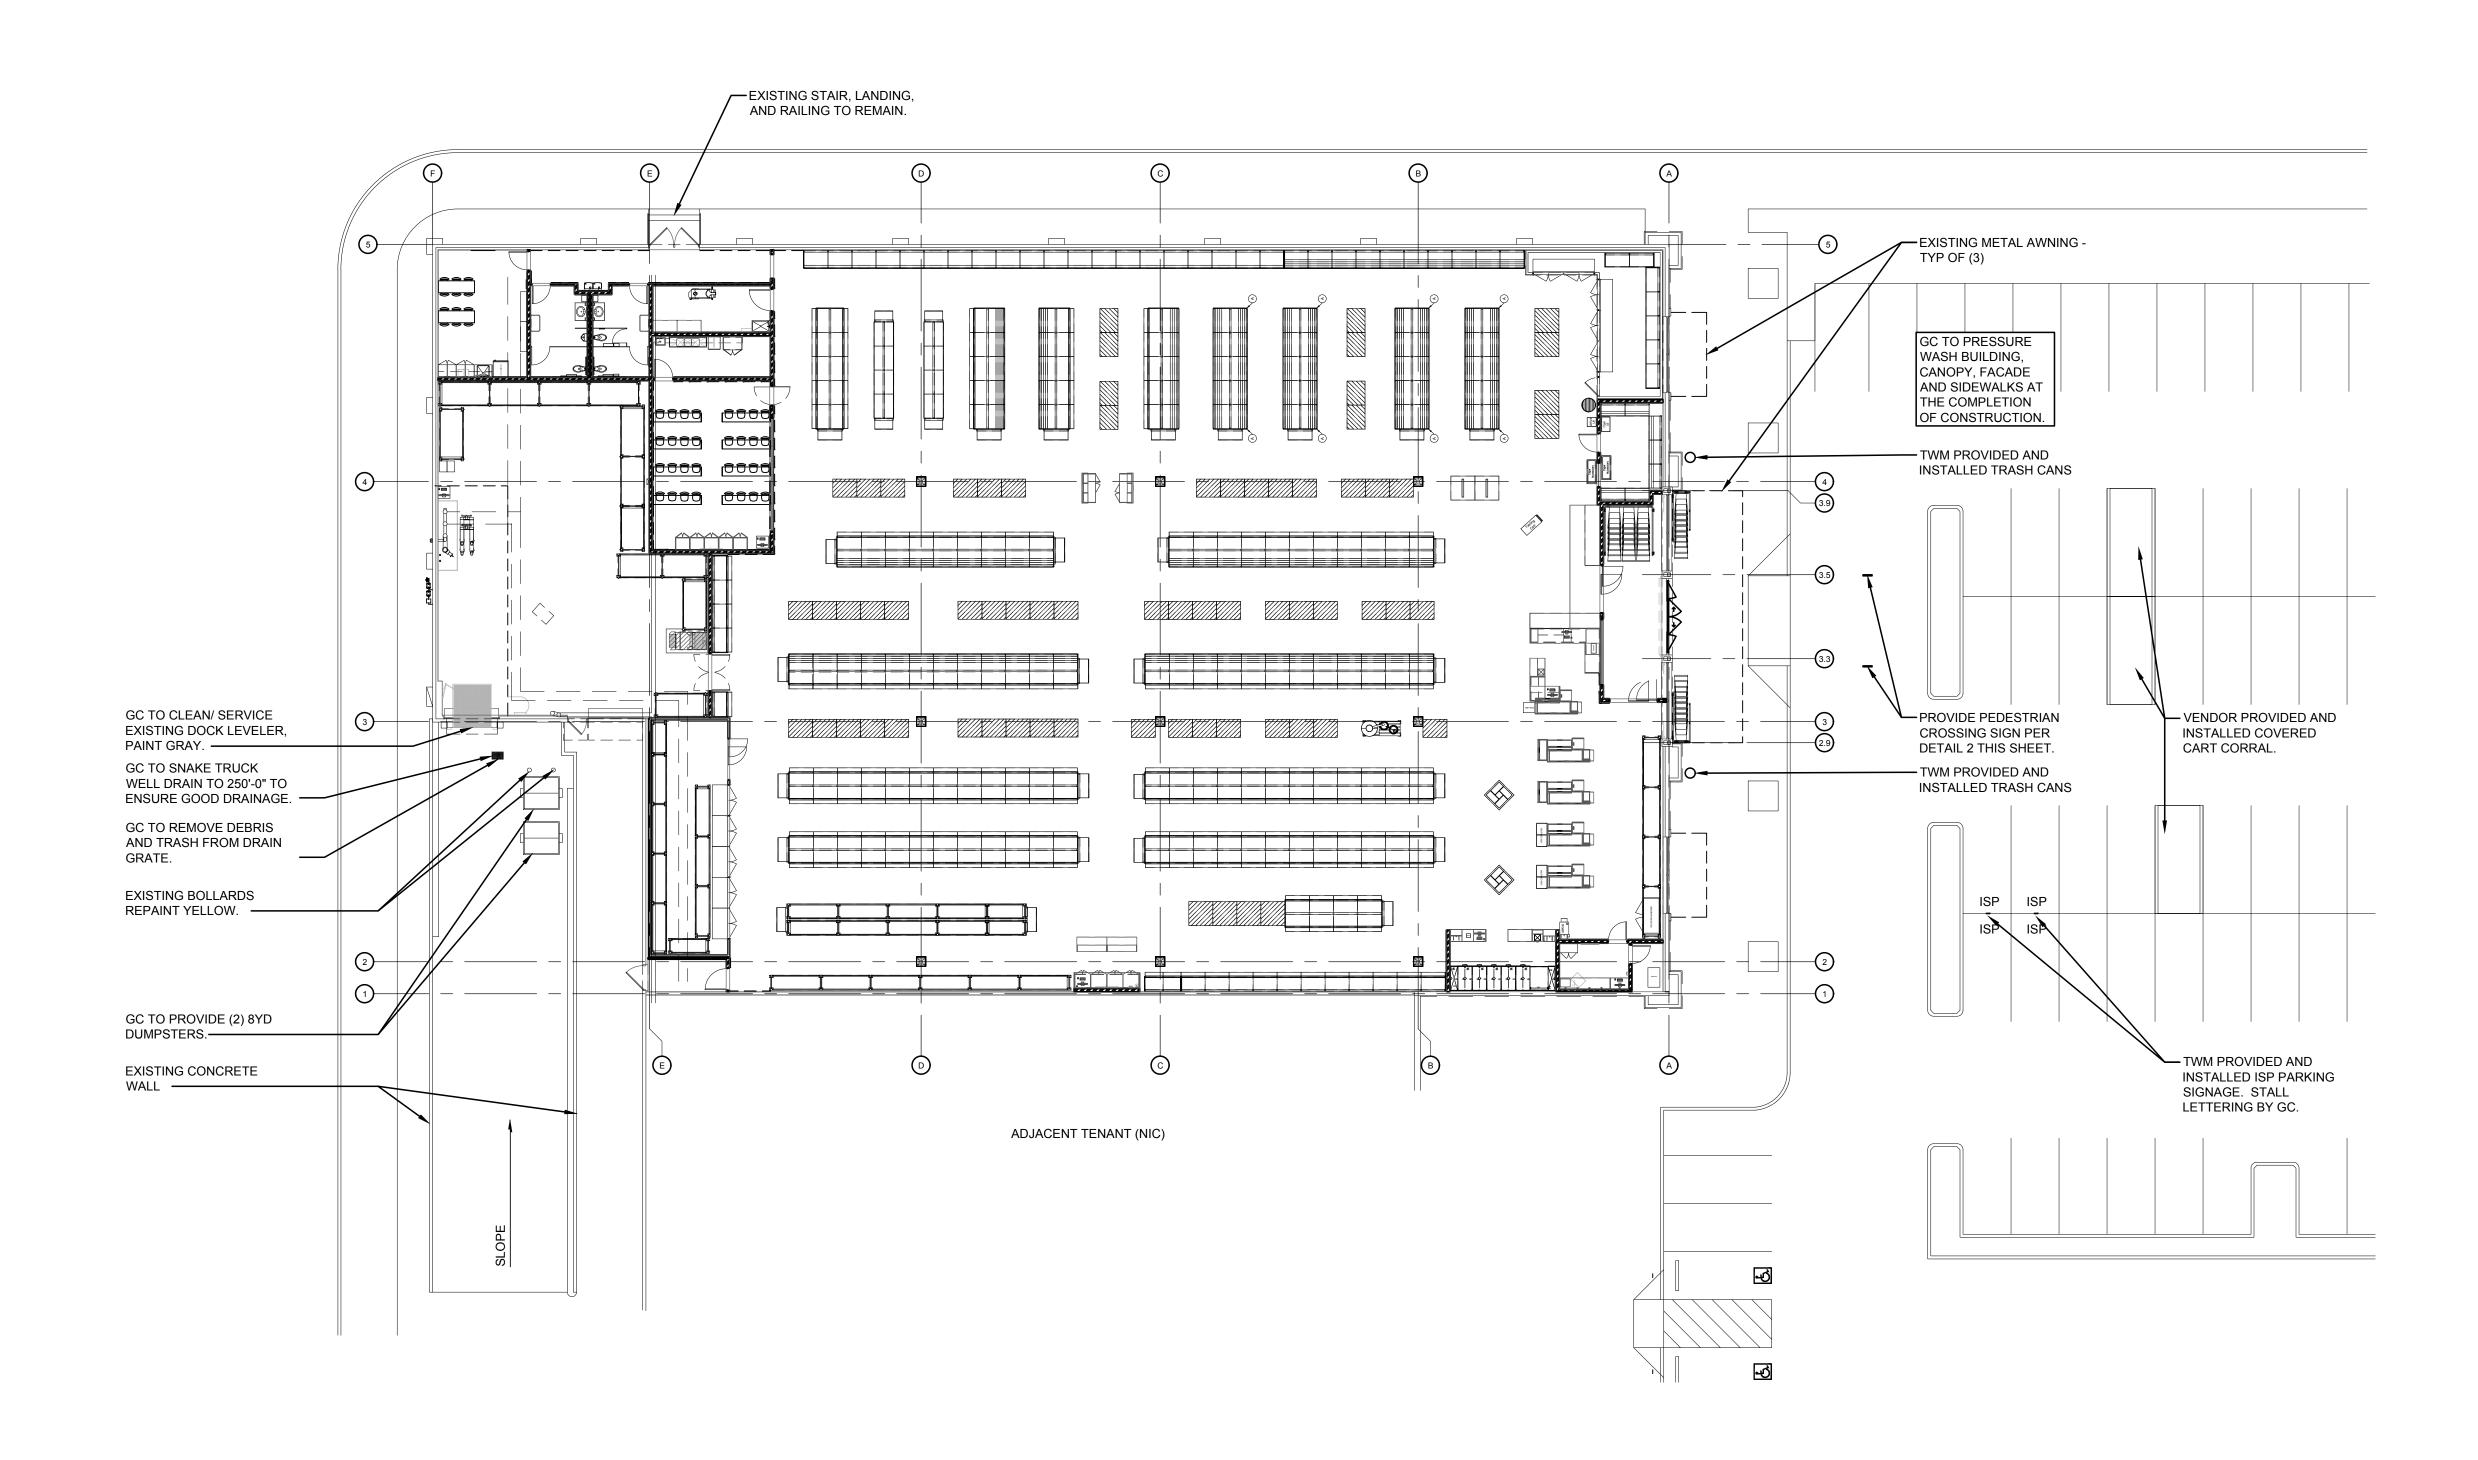

NOTICE TO CONTRACTOR:

UNLESS NOTED OTHERWISE.

ALL CONTRACTORS PRIOR TO BID SUBMISSION SHALL VISIT PROPOSED WORK SITE AND FIELD VERIFY ALL EXISTING CONDITIONS. ANY CONDITION THAT DIFFERS FROM THAT SHOWN ON THESE PLANS SHALL BE REPORTED TO THE TENANT AND ARCHITECT OF RECORD SO THAT NEW AND REVISED BID DOCUMENTS MAY BE ISSUED. MODIFICATIONS TO THE SCOPE OF WORK, WHICH RESULTS FROM THE CONTRACTORS NEGLECT TO VISIT THE SITE PRIOR TO SUBMITTING A BID SHALL BE THE CONTRACTOR'S SOLE RESPONSIBILITY. CONTACT AOR AND TENANT OF ANY CONFLICTS IN DOCUMENTS PRIOR TO STARTING WORK. GC IS RESPONSIBLE TO PROVIDE AND INSTALL EVERYTHING WITHIN THESE DOCUMENTS

T ARCHITECTURAL SITE PLAN (REFERENCE ONLY)

SCALE: 1/16" = 1'-0"




CONSULTANT

THIS DRAWING IS THE PROPERTY OF TOTAL WINE AND MORE. ANY USE OR REPRODUCTION IN WHOLE OR PART IS PROHIBITED WITHOUT THE EXPRESS WRITTEN CONSENT OF TOTAL WINE AND MORE. COPYRIGHT 2020 ALL RIGHTS RESERVED.

ADDRESS: STORE #: 14XX


STORE #: 14XX 2501 SW TRENTON

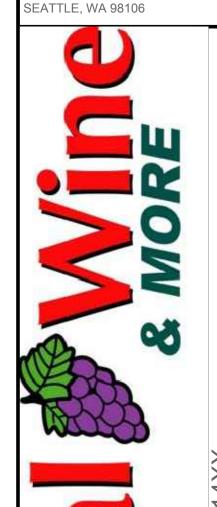

SUE BLOCK:

100% SET

PERMIT SET 4/8/2024

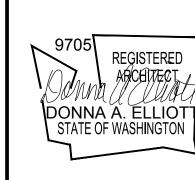

CHECKED BY: DAE/ JW
DRAWN BY: CK
PROJECT #: 23177-17

FILE: ASP
SHEET NAME

ARCHITECTURAL SITE PLAN

SHEET NUMBER

ASP