


**38th Avenue Southwest**

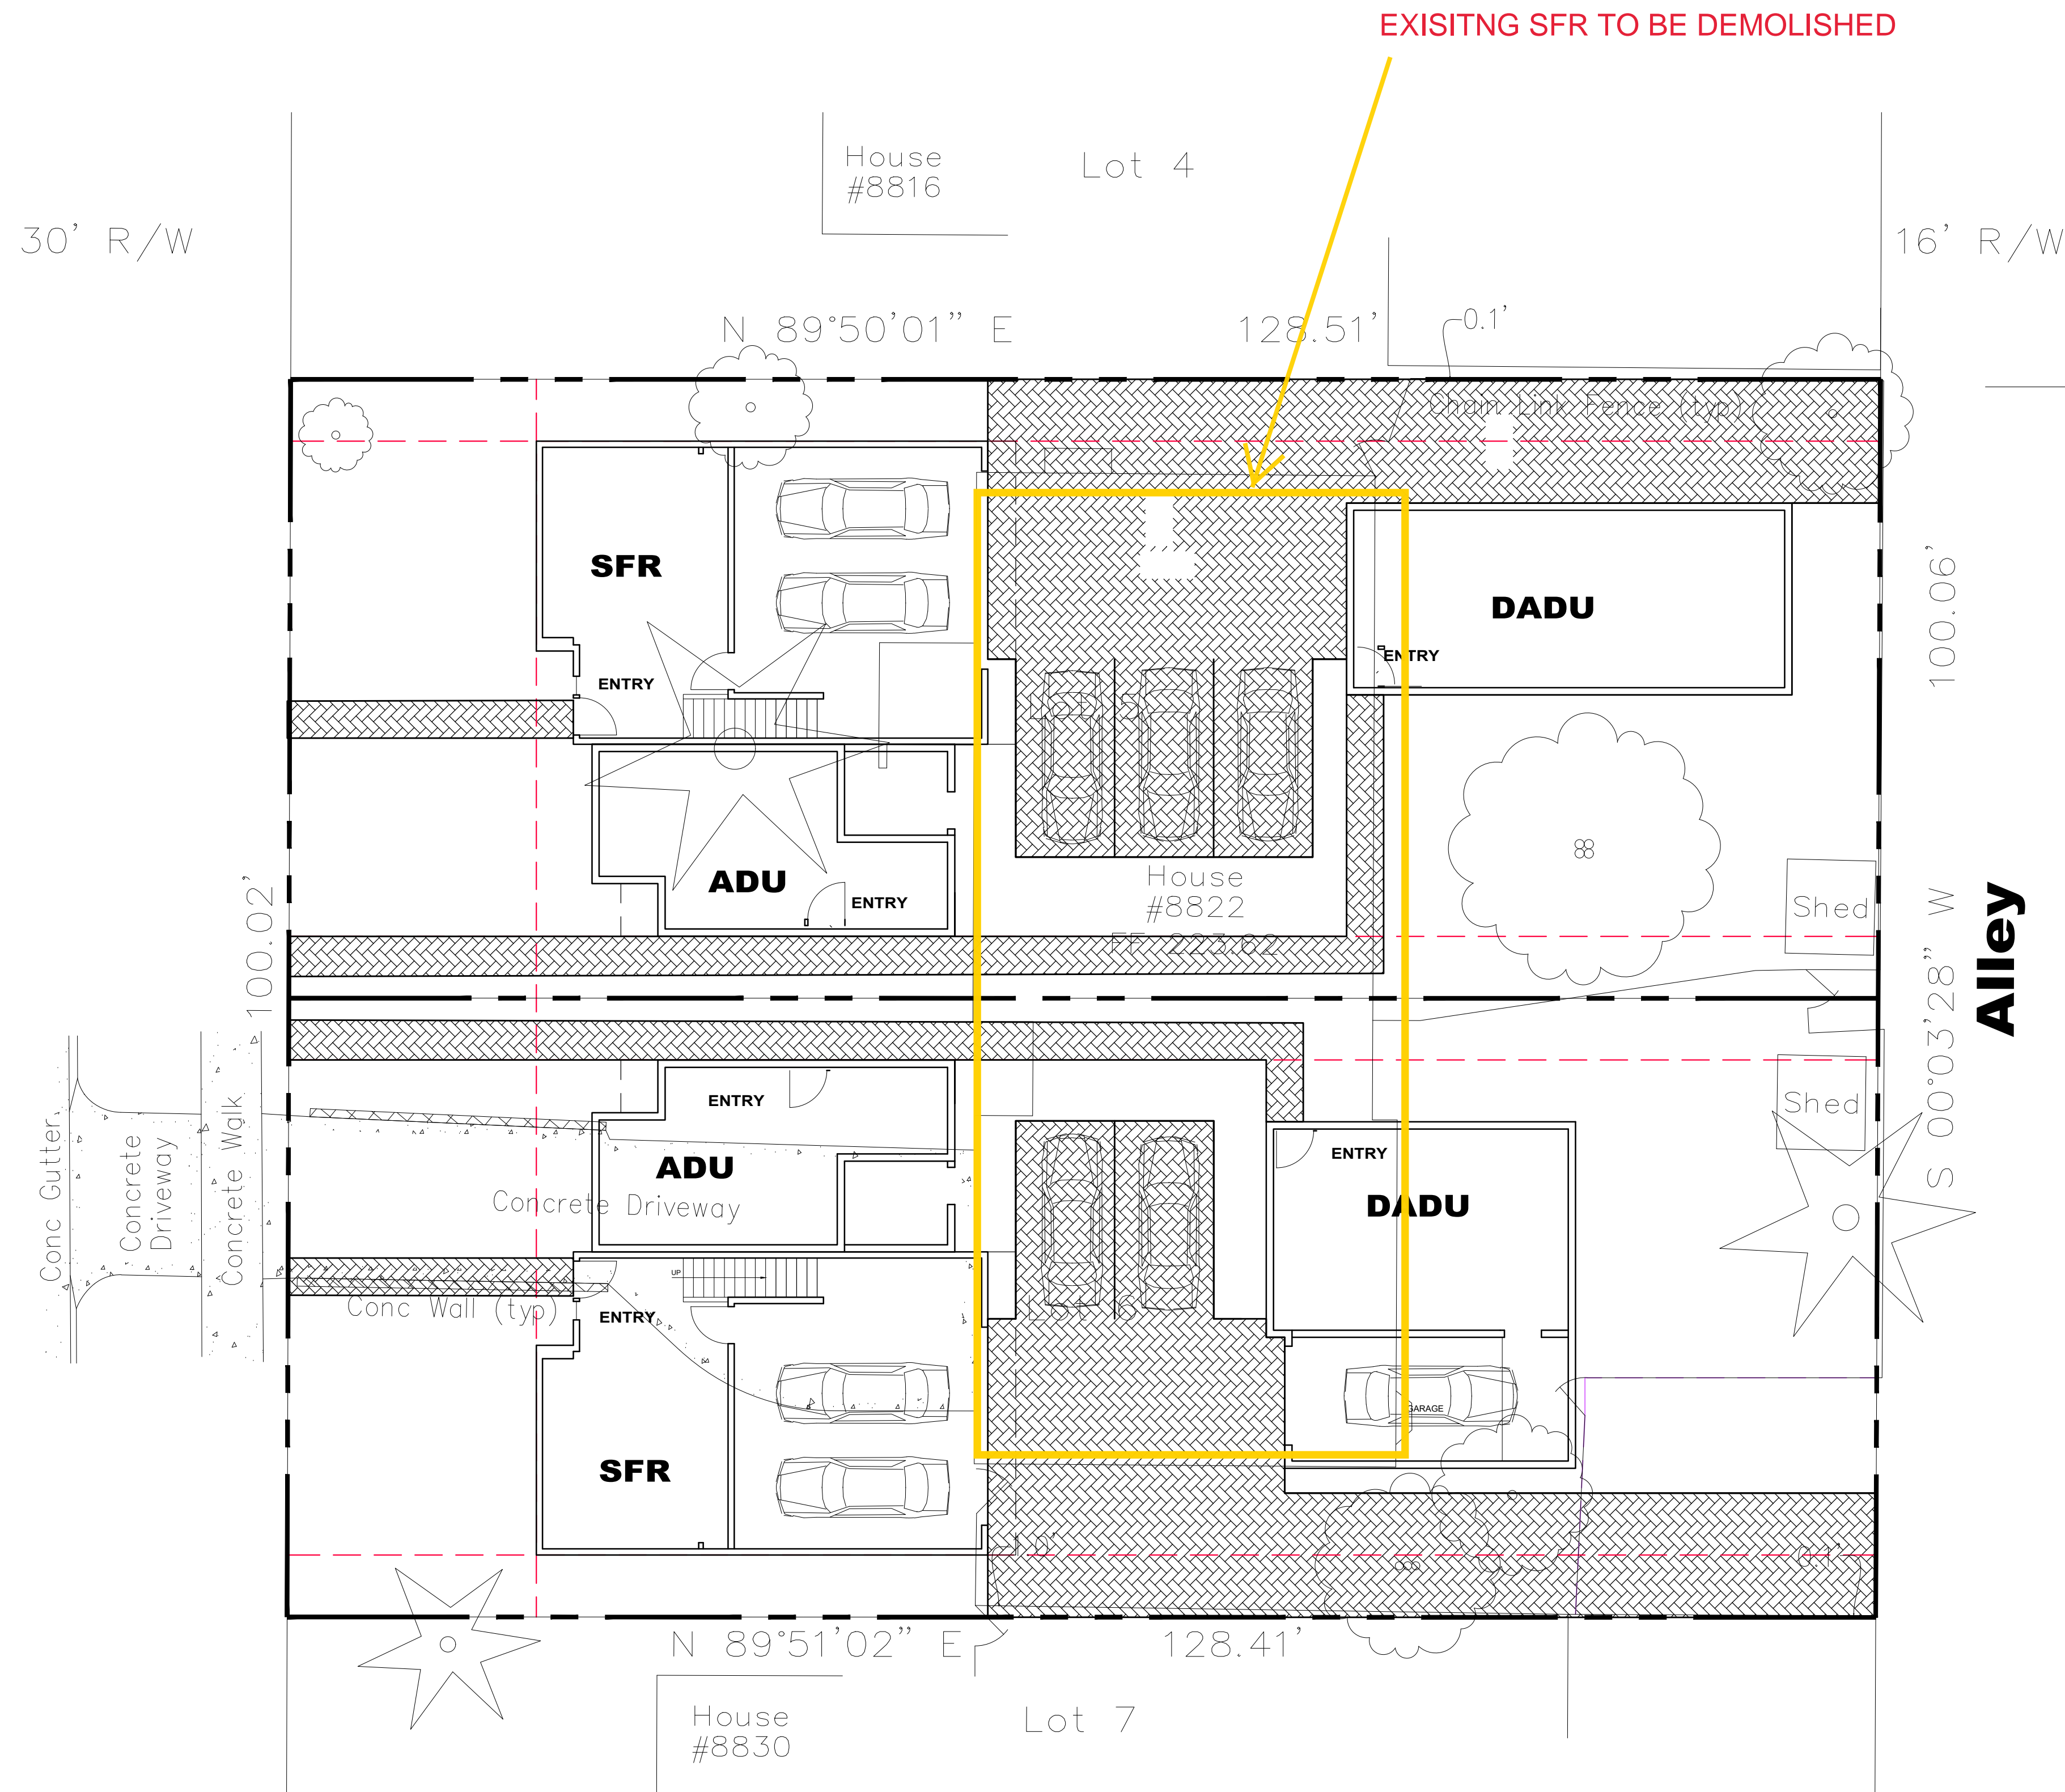

**PASV DATA**

**PROJECT ADDRESS:** 8822 38th Ave SW

**PROJECT DESCRIPTION:** DEMOLISH EXISTING SFR .  
CONSTRUCT NEW SFR AADU& DADU WITH PARKING  
PER PLAN ON EACH LOT. TWO BUILDING PERMITS  
NEEDED

**LEGAL DESCRIPTION:**

FAUNTLEROY SCENIC ADD

PLat Block: 3

Plat Lot: 5-6

**TAX ID NUMBER:** 249120-0265

**ZONE:** NR3

**LOT SIZE:** 12,846 SF

**OWNER/APPLICANT:**

BLUEPRINT SERVICES, LLC

JAKE LYBECK

PO BOX 16438

SEATTLE, WA 98116

O 206.531.2098 C 206.730.5474

**PASV SITE PLAN**

SCALE: 1" = 10'

