
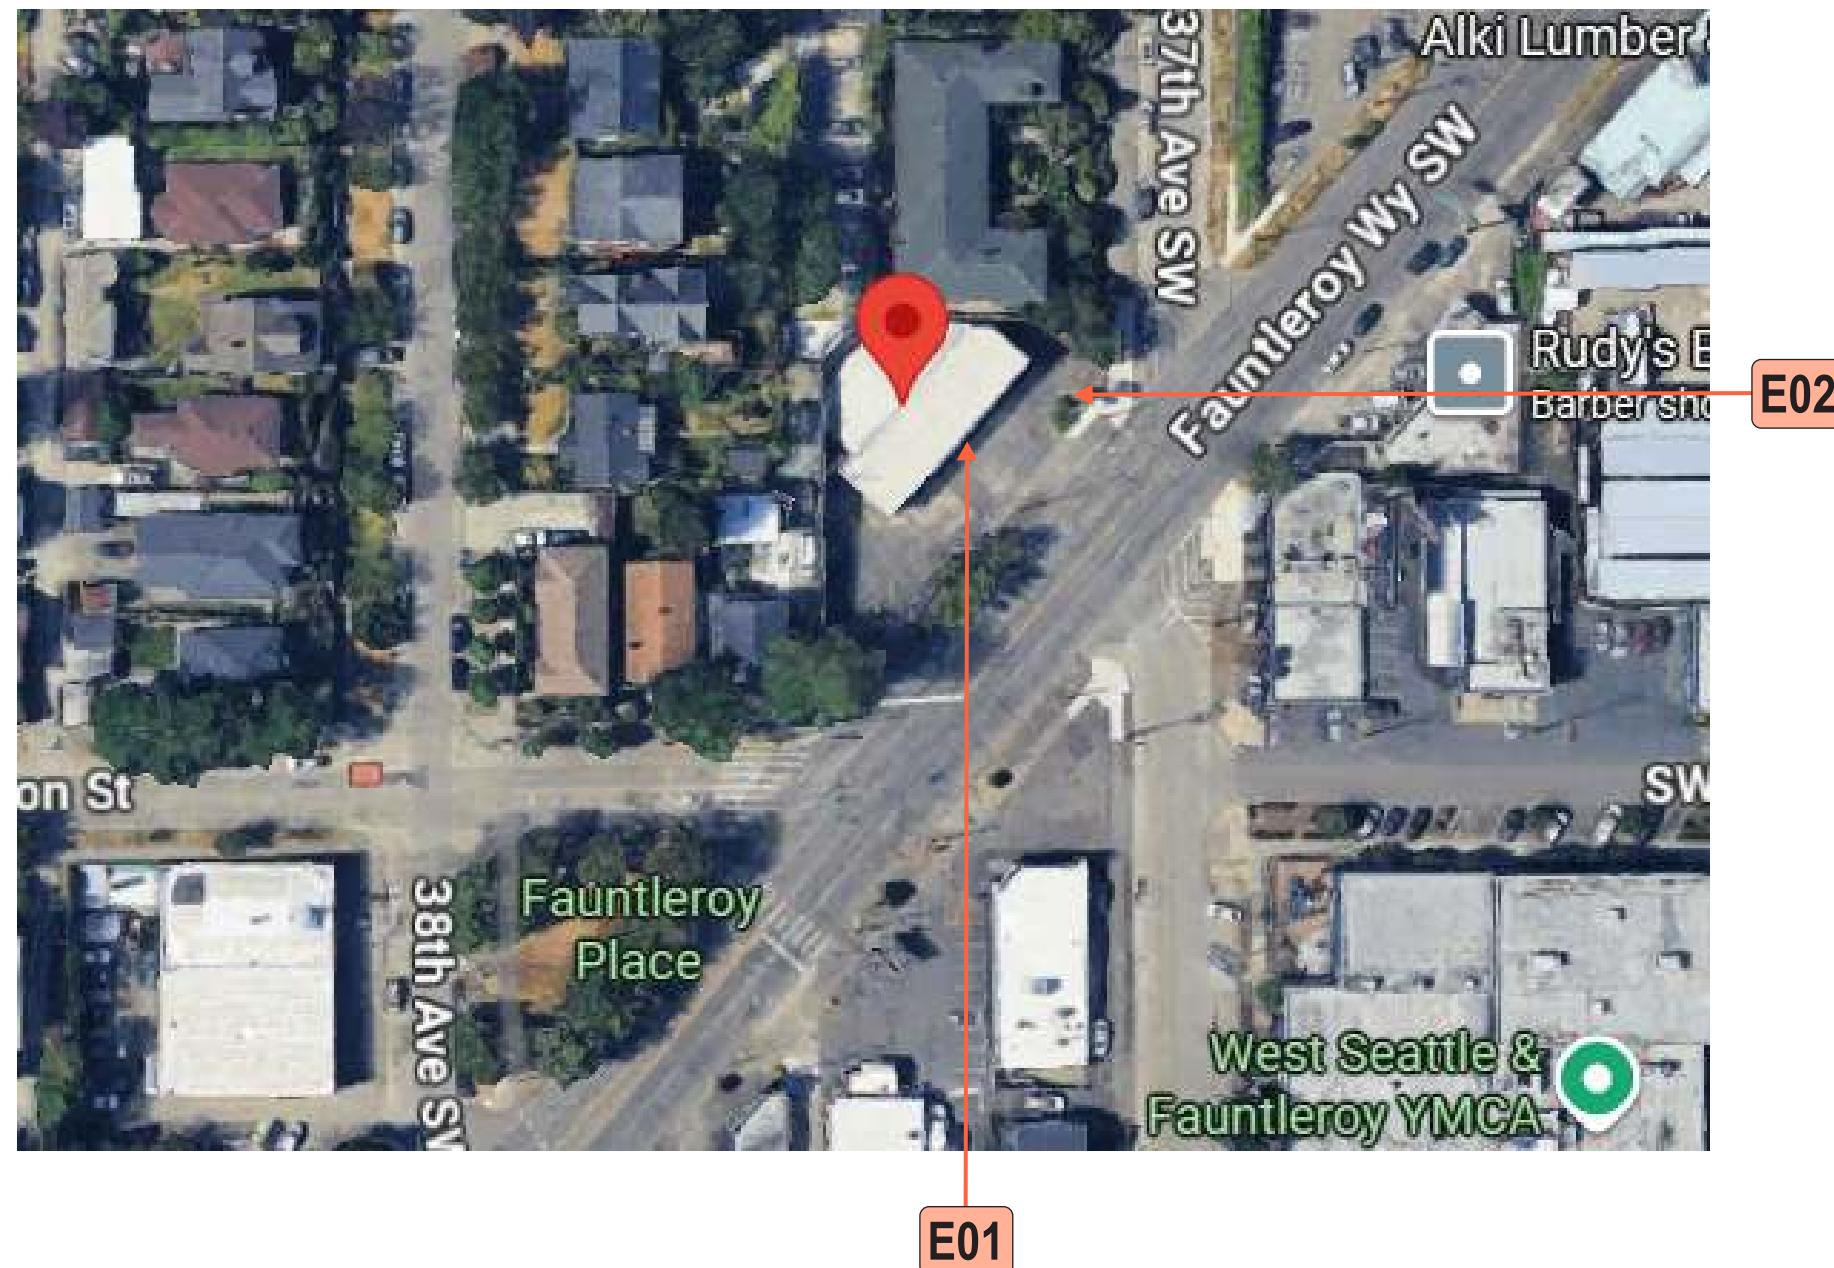


SITE PLAN

NTS - Not to Scale

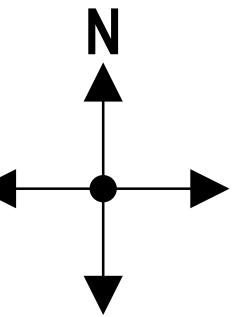

Stratus

onestratus.com

8959 Tyler Boulevard
Mentor, Ohio 44060

888.503.1569

CLIENT:  SHERWIN-WILLIAMS	ORDER NUMBER: 1247538	PROJECT NUMBER: 86452
ADDRESS: 4457 FAUNTLEROY WAY SW SEATTLE, WA 98126-2698	SITE NUMBER: 7631001	PROJECT MANAGER: KATELYN ACKLEY-HART
PAGE NO.: 2	ELECTRONIC FILE NAME: G:\ACCOUNTS\1\SHERWIN WILLIAMS\2025\WA\7631001_Seattle\7631001_Seattle_R1.cdr	

Rev #	Req #	Date/Artist	Description	Rev #	Req #	Date/Artist	Description
Original	557633	10/09/25 Z-SA					
Rev 1	559113	10/20/25 JY					


PRINTS ARE THE EXCLUSIVE PROPERTY OF STRATUS. THIS MATERIAL SHALL NOT BE USED, DUPLICATED, OR OTHERWISE REPRODUCED WITHOUT THE PRIOR WRITTEN CONSENT OF STRATUS.

SITE PLAN

NTS - Not to Scale

EXHIBIT B-PLOT PLAN


LEGEND:

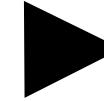

ENTRY POINT



PREMISES

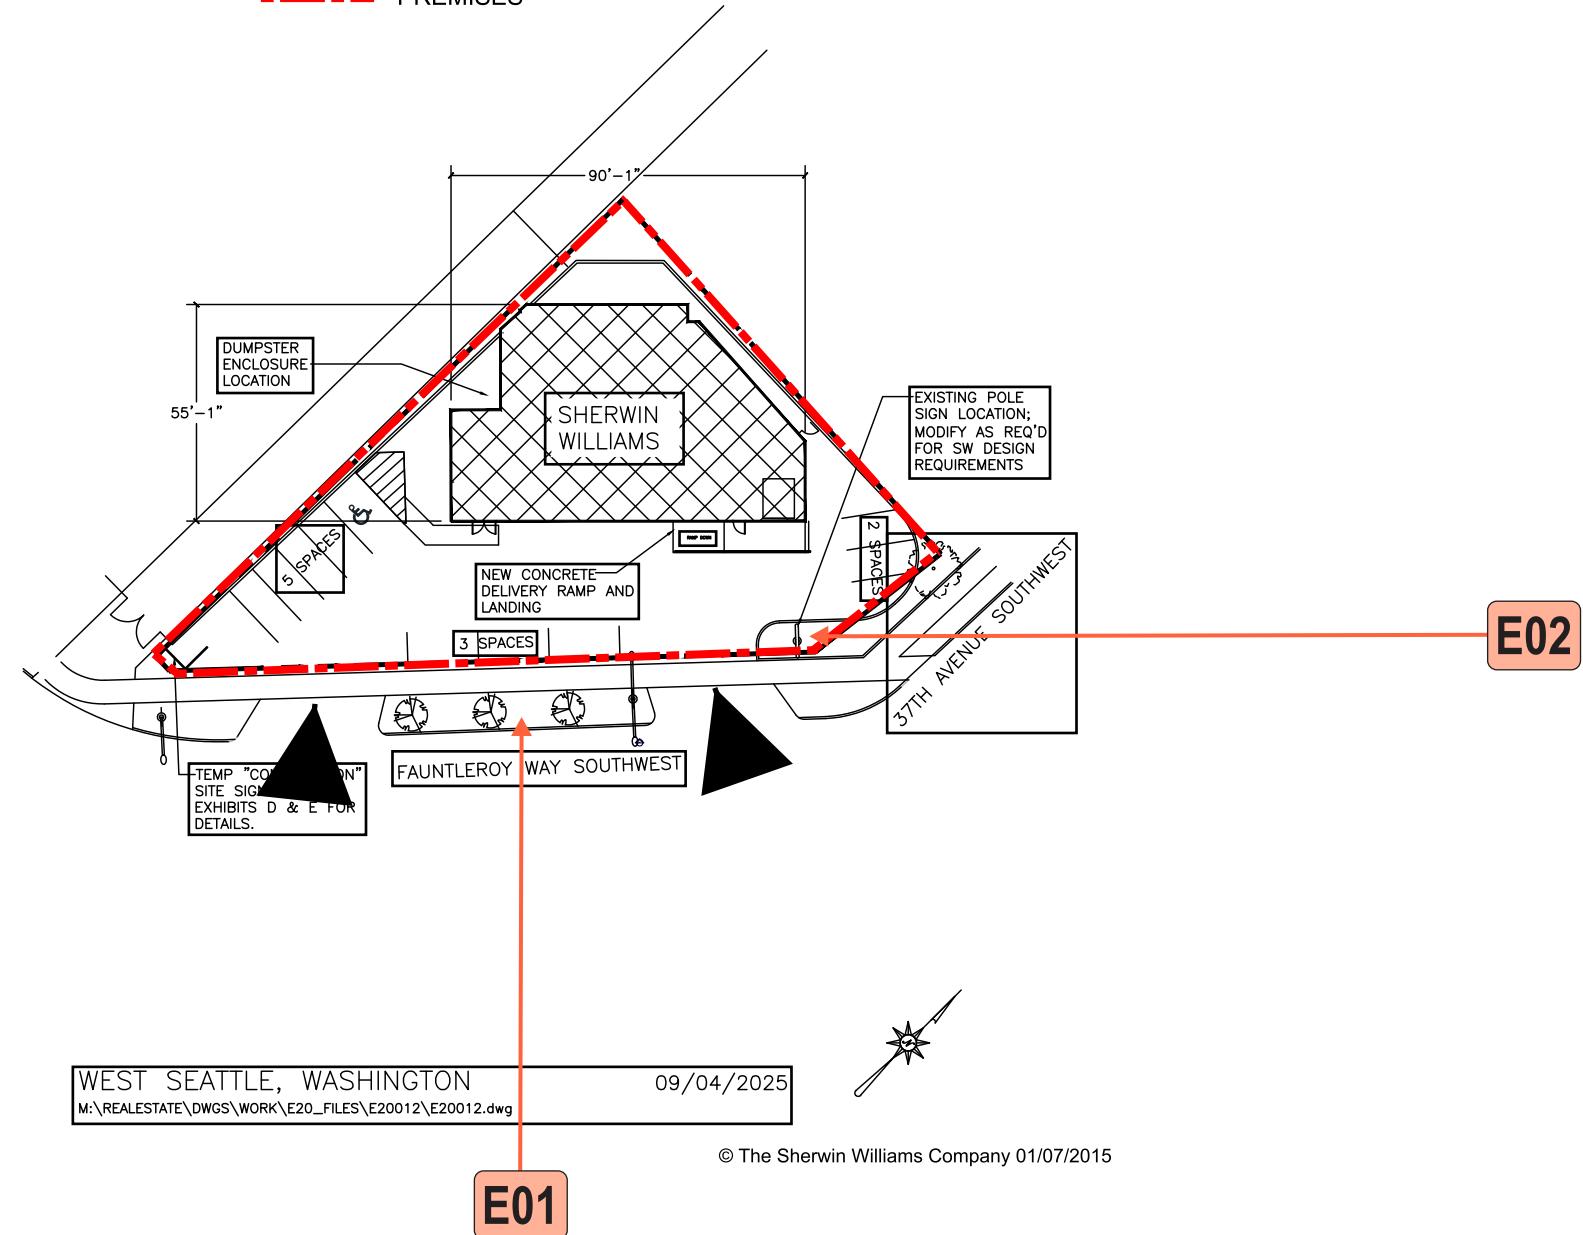

WEST SEATTLE, WASHINGTON
M:\REALESTATE\DWGS\WORK\E20_FILES\E20012\E20012.dwg

09/04/2025

© The Sherwin Williams Company 01/07/2015

E01

Stratus

onestratus.com

8959 Tyler Boulevard
Mentor, Ohio 44060

888.503.1569

CLIENT:  SHERWIN-WILLIAMS	ORDER NUMBER: 1247538	PROJECT NUMBER: 86452
ADDRESS: 4457 FAUNTLEROY WAY SW SEATTLE, WA 98126-2698	SITE NUMBER: 7631001	PROJECT MANAGER: KATELYN ACKLEY-HART
PAGE NO.: 3	ELECTRONIC FILE NAME: G:\ACCOUNTS\1\SHERWIN WILLIAMS\2025\WA\7631001_Seattle\7631001_Seattle_R1.cdr	

Rev #	Req #	Date/Artist	Description	Rev #	Req #	Date/Artist	Description
Original	557633	10/09/25 Z-SA					
Rev 1	559113	10/20/25 JY					

PRINTS ARE THE EXCLUSIVE PROPERTY OF STRATUS. THIS MATERIAL SHALL NOT BE USED, DUPLICATED, OR OTHERWISE REPRODUCED WITHOUT THE PRIOR WRITTEN CONSENT OF STRATUS.

E01

PROPOSED NORTH ELEVATION

Scale: 1/8"=1'-0"

EXISTING SIGN SF:	-
PROPOSED SIGN SF:	46.9



Existing electric box to be relocated



Stratus

onestratus.com

8959 Tyler Boulevard
Mentor, Ohio 44060

888.503.1569

CLIENT:  SHERWIN-WILLIAMS	ORDER NUMBER: 1247538	PROJECT NUMBER: 86452
ADDRESS: 4457 FAUNTLEROY WAY SW SEATTLE, WA 98126-2698	SITE NUMBER: 7631001	PROJECT MANAGER: KATELYN ACKLEY-HART
PAGE NO.: 4	ELECTRONIC FILE NAME: G:\ACCOUNTS\1\SHERWIN WILLIAMS\2025\WA\7631001_Seattle\7631001_Seattle_R1.cdr	

Rev #	Req #	Date/Artist	Description	Rev #	Req #	Date/Artist	Description
Original	557633	10/09/25 Z-SA					
Rev 1	559113	10/20/25 JY	Updated with survey info.				

PRINTS ARE THE EXCLUSIVE PROPERTY OF STRATUS. THIS MATERIAL SHALL NOT BE USED, DUPLICATED, OR OTHERWISE REPRODUCED WITHOUT THE PRIOR WRITTEN CONSENT OF STRATUS.

E01


FACE LIT CHANNEL LETTERS on FLAT ALUM. BACKER

Scale: 1/2"=1'-0"

SW-LIN-30-2B

SW-BLD-B2 SERIES

46.9 square feet

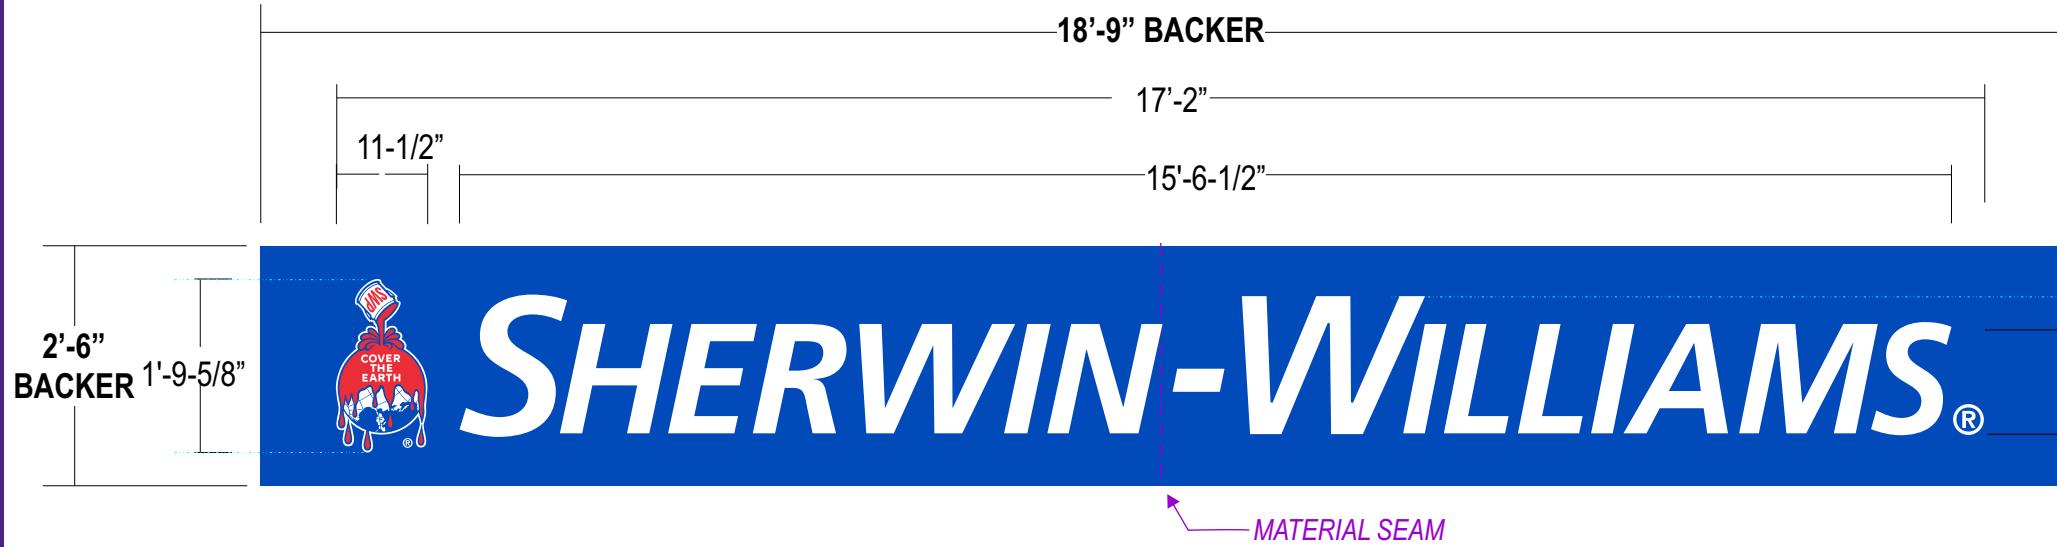

2-1/8"


3"

2" X 2" X 1/8" ALUM. ANGLE FRAMEWORK

2" DEEP BACKER

SIDE DETAIL

COUNTERSUNK HOLES FOR FLAT HEAD SCREWS

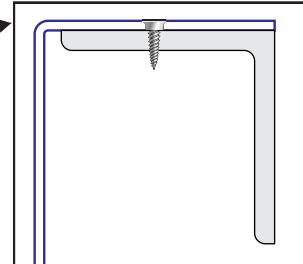

FACES: 3/16" #7328 White acrylic; Logo to have surface applied Trans. vinyl overlays

TRIMCAP: 1" jewelite 313 bronze trimcap

RETURNS: .040 alum. returns 3" deep duranodic bronze/pre-coat bronze

BACKS: .063 alum. backs - insides painted White

ILLUM.: GE White LEDs, as required by manufacturer;
Remote GE power supplies; Photocell sensor requiredBACKER: 2"x2"x1/8" alum. angle framework w/ .125 alum face and 2" deep returns;
Face to secure to internal angle frame using c/s fasteners thru returns painted blue to match; Seams will be required in all panels over 10' lengths. Grind and smooth face seams to create seamless appearance when required, painted blue


④: Surface applied White vinyl - will not illuminate

INSTALL: Backer framing thru bolted using all thread into blocking as required
12" standard length of threaded rod will be supplied unless otherwise noted
3/8" threaded rod into blocking or Stratus approved equivalent

QUANTITY: (1) ONE REQUIRED

NIGHT VIEW

SHERWIN-WILLIAMS

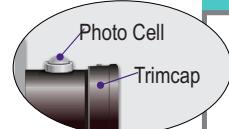

COLOR PALETTE


SW Blue - Pantone 293 Blue
3M 3630-8168 BlueSW Red
3M 3630-143 Poppy Red

#7328 White Acrylic

313 Bronze Trimcap
Duranodic Bronze/Pre-coat Bronze OR
Similar equivalent to SW 7675 SealSkin

Paint finish to be satin unless otherwise specified

FACE LIT | RACEWAY| GENERIC INSTALL

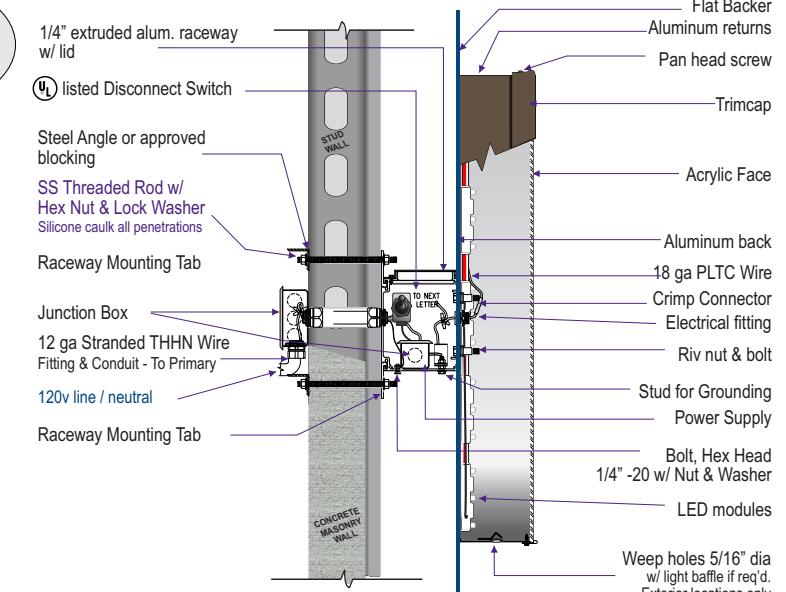*MOUNTING METHOD:
(Use appropriate method following wall inspection)Thru bolt - all thread fasteners w/ wood blocking or angle iron stringer
Toggle bolts w/ hollow core- plywood backing
Kwik Bolts or Expansion lag bolts & shields w/ solid concrete

Stratus

onestratus.com

8959 Tyler Boulevard
Mentor, Ohio 44060

888.503.1569

CLIENT:  SHERWIN-WILLIAMS	ORDER NUMBER: 1247538	PROJECT NUMBER: 86452
SITE NUMBER: 7631001	PROJECT MANAGER: KATELYN ACKLEY-HART	
ADDRESS: 4457 FAUNTLEROY WAY SW SEATTLE, WA 98126-2698	PAGE NO.: 5	ELECTRONIC FILE NAME: G:\ACCOUNTS\IS\SHERWIN WILLIAMS\2025\WA\7631001_Seattle\7631001_Seattle_R1.cdr

Rev #	Req #	Date/Artist	Description	Rev #	Req #	Date/Artist	Description
Original	557633	10/09/25 Z-SA					
Rev 1	559113	10/20/25 JY	Updated with survey info.				

PRINTS ARE THE EXCLUSIVE PROPERTY OF STRATUS. THIS MATERIAL SHALL NOT BE USED, DUPLICATED, OR OTHERWISE REPRODUCED WITHOUT THE PRIOR WRITTEN CONSENT OF STRATUS.

ALL SIGNS TO COMPLY WITH UL 48 AND WILL BE MARKED AS SUCH WITH APPROPRIATE LABORATORY LABELS.

THIS SIGN IS INTENDED TO BE INSTALLED IN ACCORDANCE WITH THE REQUIREMENTS OF ARTICLE 600 OF THE NATIONAL ELECTRICAL CODE AND/OR OTHER APPLICABLE LOCAL CODES. THIS INCLUDES PROPER GROUNDING AND BONDING OF THE SIGN.


THE LOCATION OF THE DISCONNECT SWITCH AFTER INSTALLATION SHALL COMPLY WITH ARTICLE 600.6(A) (1) OF THE NATIONAL ELECTRIC CODE.

E02 FACE REPLACEMENTS

Scale: 3/8"=1'-0"

RF83.i.s.df.fpl

69.2 square feet

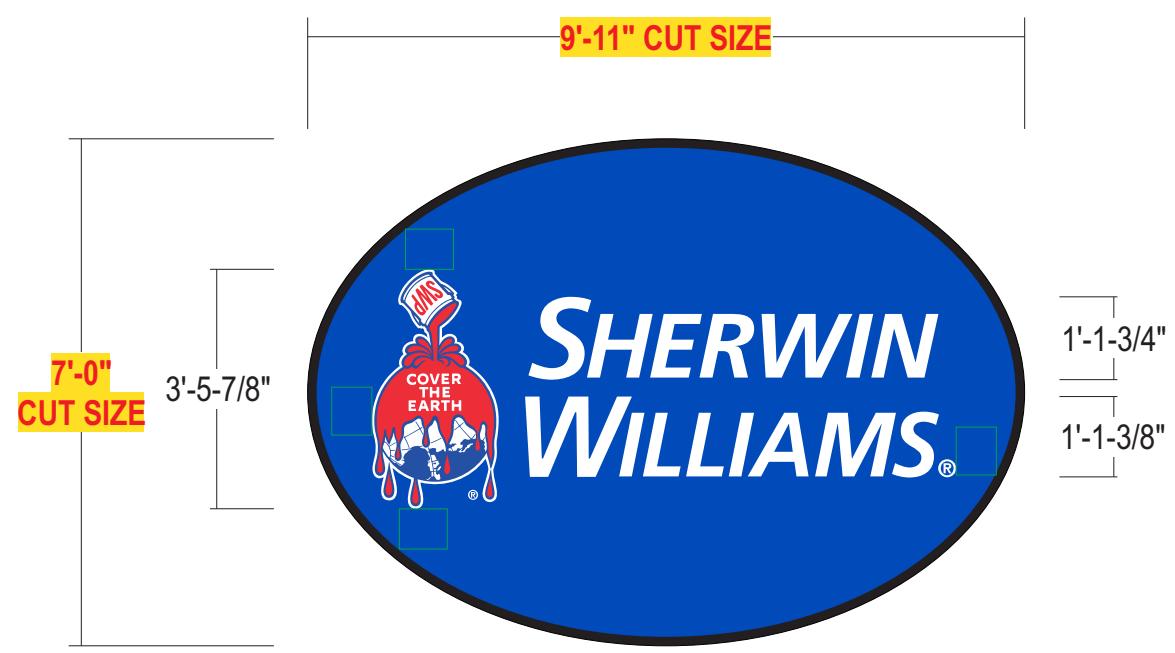

CABINET: 7'-1/2" X 9'-11-1/2"

SIDE A & SIDE B ARE SAME


PATTERN REQUIRED FOR PRODUCTION
DO NOT MANUFACTURE WITHOUT PATTERN

CABINET: Existing cabinet w/ 1-1/2" retainers to remain

FACES: 177 Flat white polycarbonate faces

GRAPHICS: Surface applied vinyls to match colors shown

QUANTITY: (2) TWO FACES REQUIRED

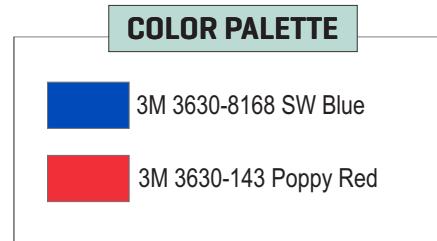

±26'-6"
OAH



Existing faces to be removed
& replaced with new faces

PROPOSED SIGNAGE



SIMULATED NIGHT VIEW



Stratus

onestratus.com

8959 Tyler Boulevard
Mentor, Ohio 44060

888.503.1569

CLIENT:  SHERWIN-WILLIAMS	ORDER NUMBER: 1247538	PROJECT NUMBER: 86452
ADDRESS: 4457 FAUNTLEROY WAY SW SEATTLE, WA 98126-2698	SITE NUMBER: 7631001	PROJECT MANAGER: KATELYN ACKLEY-HART
PAGE NO.: 6	ELECTRONIC FILE NAME: G:\ACCOUNTS\1\SHERWIN WILLIAMS\2025\WA\7631001_Seattle\7631001_Seattle_R1.cdr	

Rev #	Req #	Date/Artist	Description	Rev #	Req #	Date/Artist	Description
Original	557633	10/09/25 Z-SA					
Rev 1	559113	10/20/25 JY	Updated with survey info.				

Rev #	Req #	Date/Artist	Description	Rev #	Req #	Date/Artist	Description
Original	557633	10/09/25 Z-SA					
Rev 1	559113	10/20/25 JY	Updated with survey info.				

PRINTS ARE THE EXCLUSIVE PROPERTY OF STRATUS. THIS MATERIAL SHALL NOT BE USED, DUPLICATED, OR OTHERWISE REPRODUCED WITHOUT THE PRIOR WRITTEN CONSENT OF STRATUS.